


# TYPICAL BEACH CROSS SECTION

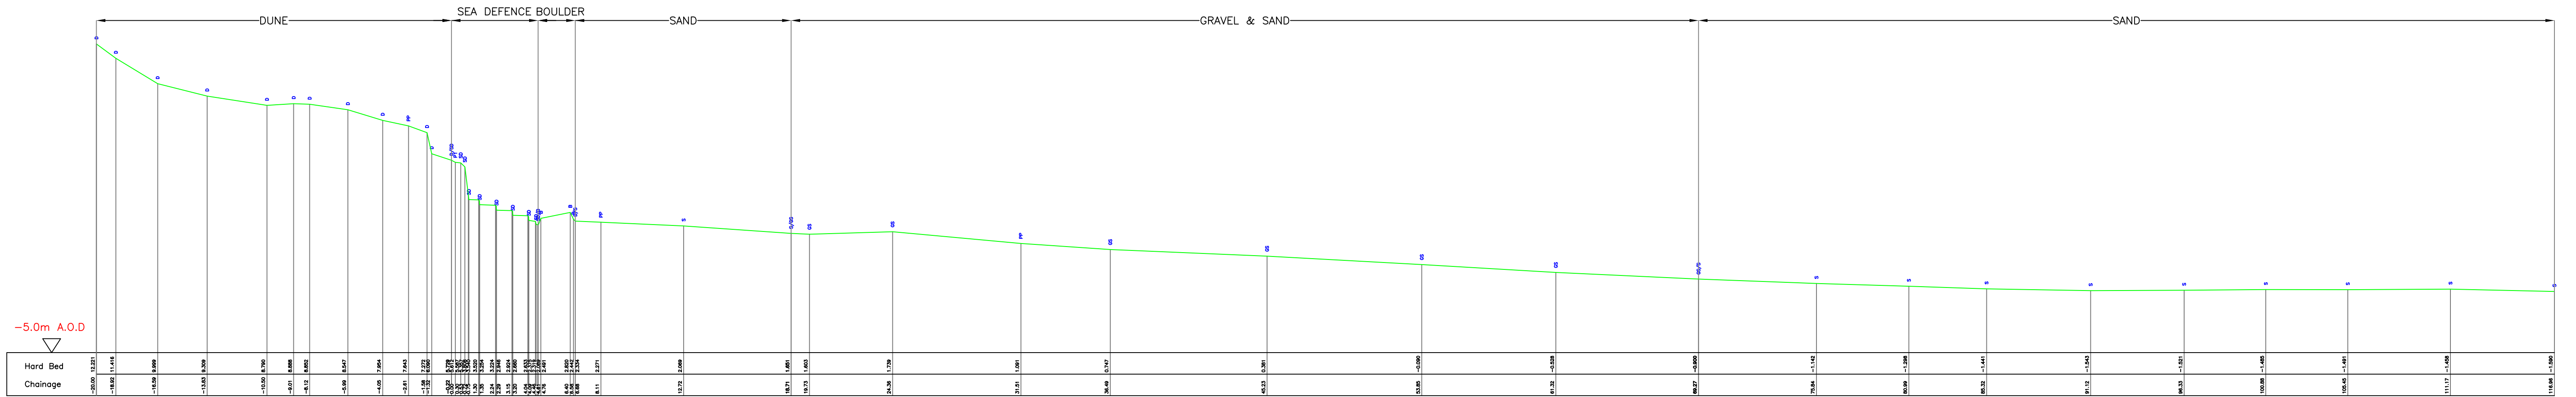

HW204  
 Horiz. 1:100    Vert. 1:100