


# TYPICAL RIVER SECTION

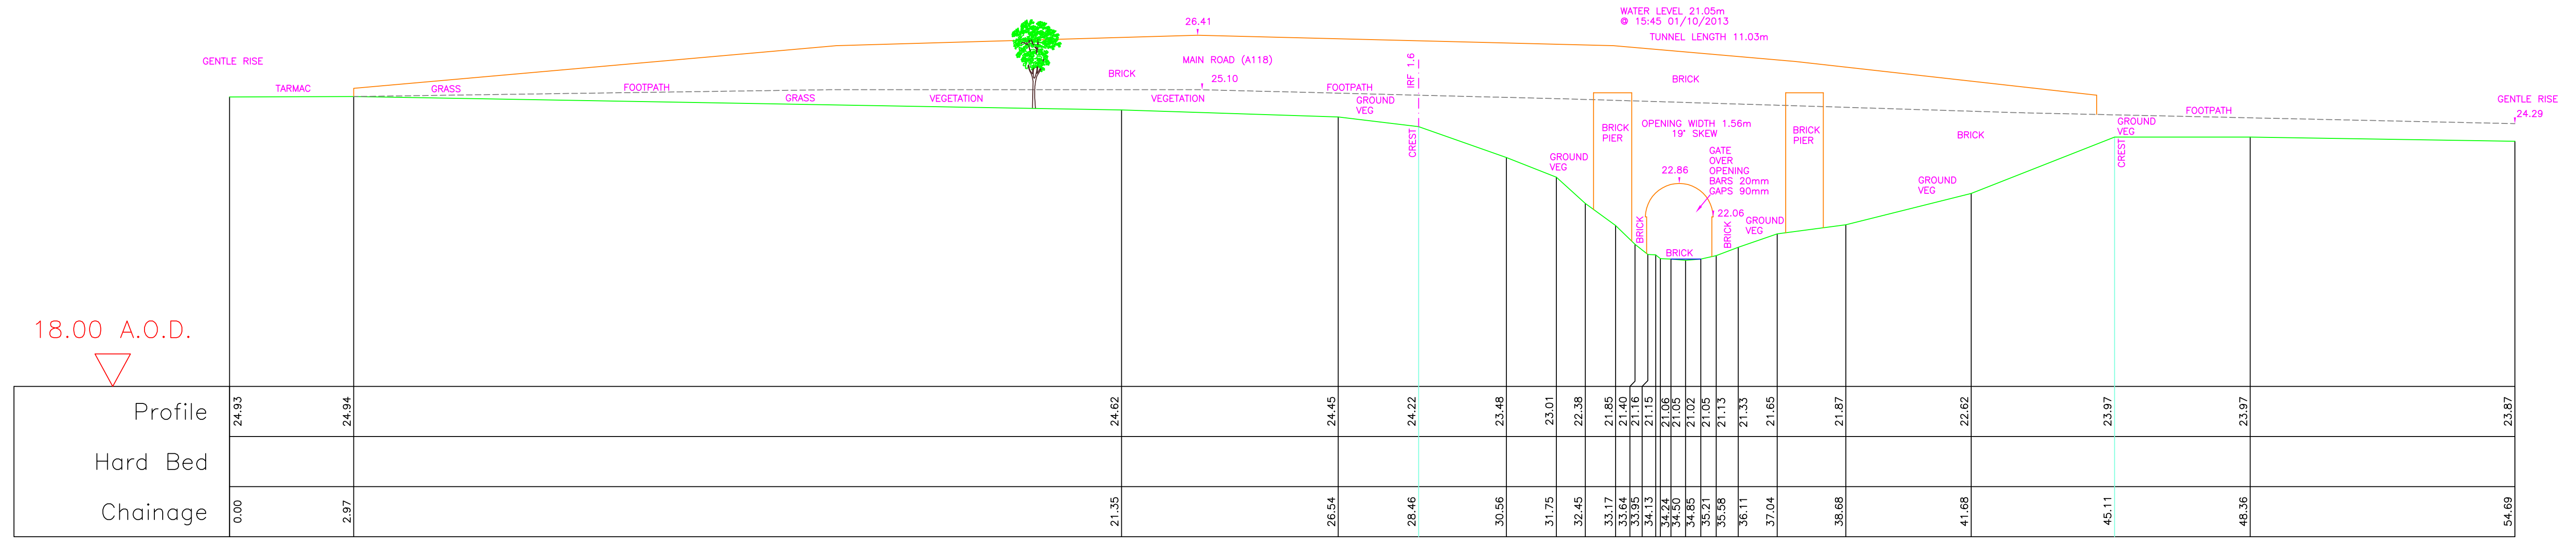

CHAINAGE 1417.70 1.023 Bridge DSF  
 Horiz. 1:100 Vert. 1:100