


TYPICAL RIVER SECTION

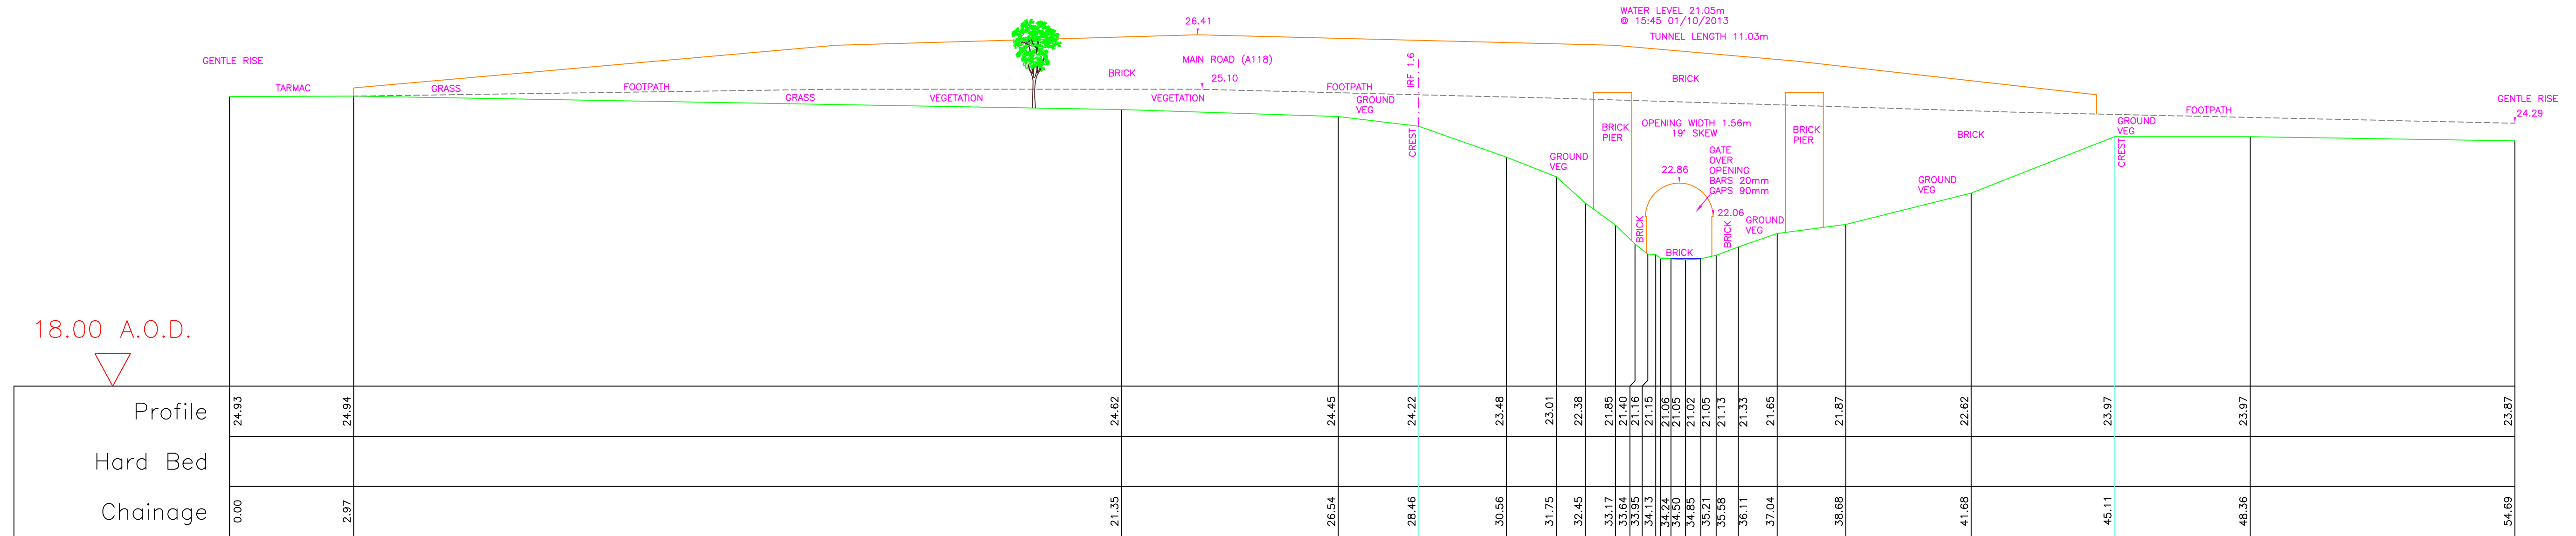

18.00 A.O.D.

CHAINAGE 1417.70 1.023 Bridge DSF
 Horiz. 1:100 Vert. 1:100